


İLİ	YOZGAT
İLÇESİ	ÇAYIRALAN
KÖY-MAH	ÇOKRADAN

ÇOKRADAN MAH. DÜZENLEME PROJE UYGULAMA SINIR KROKİSİ

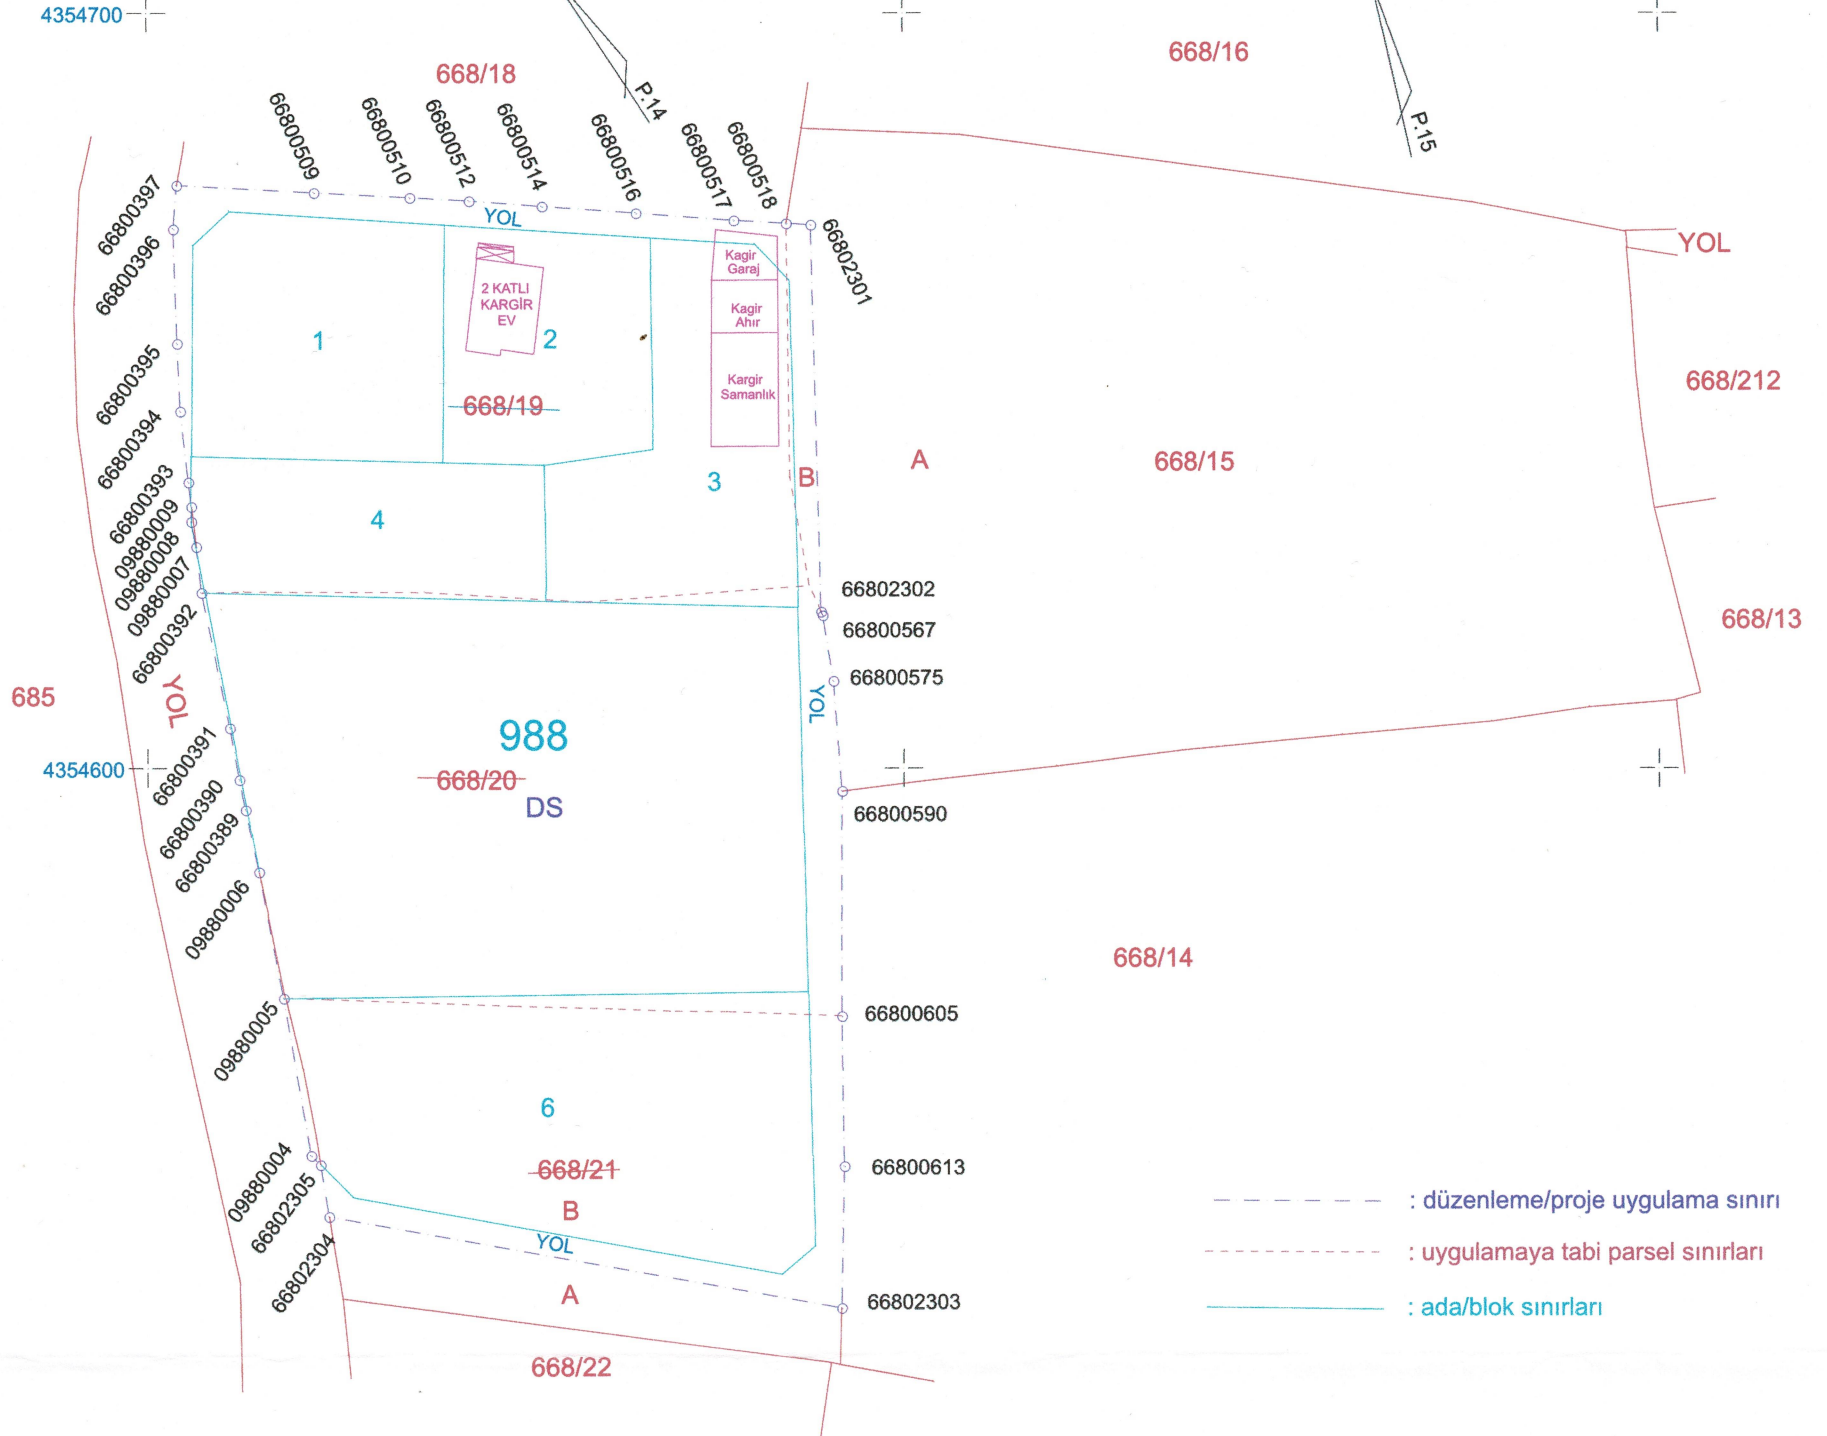

4354500
463900

Nokta	Y	ITRF96 X	MK*
09880004	463921.43	4354548.77	0.09
09880005	463917.85	4354569.59	0.09
09880006	463914.65	4354586.33	0.09
09880007	463906.41	4354629.40	0.09
09880008	463905.78	4354632.70	0.09
09880009	463905.80	4354634.69	0.09
66800389	463912.89	4354594.55	
66800390	463912.09	4354598.55	
66800391	463910.85	4354605.38	
66800392	463907.12	4354623.31	
66800393	463905.42	4354637.92	
66800394	463904.35	4354647.33	
66800395	463903.97	4354656.29	
66800396	463903.47	4354671.44	
66800397	463903.94	4354677.26	
66800509	463922.09	4354676.28	
66800510	463934.78	4354675.63	
66800512	463942.60	4354675.19	
66800514	463952.26	4354674.47	
66800516	463964.69	4354673.57	
66800517	463977.63	4354672.58	
66800518	463984.57	4354672.19	
66800567	463989.30	4354620.27	
66800575	463990.69	4354611.60	
66800590	463991.79	4354597.04	
66800605	463991.68	4354567.22	
66800613	463991.97	4354547.34	
66802301	463987.81	4354672.01	0.09
66802302	463989.08	4354620.75	0.09
66802303	463991.58	4354528.54	0.09
66802304	463923.77	4354540.70	0.09
66802305	463922.66	4354547.54	0.09

ELİPSOİD	GRS80
DATUM	ITRF96
BAŞL.EPOK	2005.00
PROJEKSİYON	UTM (3)
D.O.M.	36

Ada	Parsel	Noktalar	Yanılma	HesapAlan
668	DS	66802301,66802302,66800567,66800575,66800590,66800605,66800613,66802303,66802304,66802305,09880004,09880005,09880006,66800389,66800390,66800391,66800392,09880007,09880008,09880009,66800393,66800394,66800395,66800396,66800397,66800509,66800510,66800512,66800514,66800516,66800517,66800518	42.80	11001.26

	UYGUNDUR BELEDİYE/ÖZEL İDARE	KONTROL EDİLMİŞTİR
DÜZENLEYEN	KONTROL EDEN	ONAYLAYAN
ADI SOYADI		KADASTRO MÜDÜRLÜĞÜ
TARİH		
İMZA		